



HEARING NOTICE

LAND USE REQUEST AFFECTING THIS AREA

There is a development proposal for the property listed in this notice and shown on the attached map. The City is seeking input from neighbors on the proposal. If you have questions or comments about the proposal, contact the case manager.

Esta carta es un aviso sobre una propuesta de desarrollo para la propiedad enumerada y que se muestra en el mapa adjunto. La ciudad está buscando la opinión de los vecinos sobre la propuesta. Si tiene preguntas o comentarios sobre la propuesta, póngase en contacto con nosotros al 503-588-6213

CASE NUMBER:	Historic Design Review Case No. HIS20-10
PROPERTY LOCATION:	201 Commercial St NE, Salem OR 97301
SUMMARY:	A proposal to install two new signs on the exterior of the Anderson Building
HEARING INFORMATION:	<p>DUE TO SOCIAL DISTANCING MEASURES PUT INTO PLACE TO HELP STOP THE SPREAD OF THE COVID-19 VIRUS THIS HEARING WILL BE HELD DIGITALLY. THE COMMISSION WILL ONLY ACCEPT WRITTEN TESTIMONY. THE RECORD WILL BE HELD OPEN FOR ADDITIONAL WRITTEN COMMENTS AFTER THE HEARING.</p> <p><u>Historic Landmarks Commission, Thursday, May 21, 2020 at 5:30 P.M.</u></p> <p>To view and listen to this hearing, you may visit this link with any computer, tablet, or smart phone: https://www.gotomeet.me/SalemPlanning/historic-landmarks-commission-may-21-2020</p> <p>To only listen to the meeting, you may dial in with your phone using this number and access code: United States: +1 (312) 757-3121 Access Code: 972-996-237</p>
TO PROVIDE WRITTEN TESTIMONY:	<p>PLEASE DIRECT COMMENTS REGARDING THIS CASE TO THE CASE MANAGER LISTED BELOW. Staff recommends emailing your comments to the case manager. Mailed comments will still be accepted but Staff cannot guarantee prompt receipt. Only those participating at the hearing by submission of written testimony have the right to appeal the decision.</p>
CASE MANAGER:	<p>Kimberli Fitzgerald, Planner III, City of Salem Planning Division, 555 Liberty Street SE, Room 305, Salem, OR 97301. Telephone: 503-540-2397; E-mail: kfitzgerald@cityofsalem.net.</p>
NEIGHBORHOOD ORGANIZATION:	<p><i>Neighborhood associations are volunteer organizations of neighbors coming together to make neighborhoods the best they can be. They receive notice of land use applications within their boundaries, and they often submit comments on the applications to the City. Neighborhood association meetings are open to everyone. Contact your neighborhood association to get involved:</i></p> <p>Central Area Neighborhood Development Organization (CAN-DO), Neal Kern, Chair; Phone: 503-856-2207; Email: neal.t.kern@gmail.com.</p>
STAFF REPORT:	<p>The Staff Report will be available seven (7) days prior to the hearing and will thereafter be posted on the Community Development website: https://www.cityofsalem.net/notice.</p>
ACCESS:	<p>The Americans with Disabilities Act (ADA) accommodations will be provided on request.</p>
CRITERIA:	<p>Salem Revised Code (SRC) Chapter(s) SRC 230.056 - Signs in Commercial Historic Districts</p> <p>Salem Revised Code (SRC) is available to view at this link: http://bit.ly/salemorcode. Type in the chapter number(s) listed above to view the applicable criteria.</p>

OWNER(S):	201 Commercial St NE LLC (Leonard Lodder and Gene Bolante)
APPLICANT / AGENT(S):	Emma Degener, Salem Signs on behalf of Issac's
PROPOSAL REQUEST:	Major Historic Design Review of a proposal to install a new wall sign and a projecting sign, both with perimeter lighting, on the exterior of the Anderson Building (1900), a historic contributing building in Salem's Downtown Historic District, zoned CB (Central Business District), and located at 201-211 Commercial Street NE (aka 255/265 Court Street NE); 97301; Marion County Assessor's Map and Tax Lot number: 073W22DC-09000.
TEMPORARY HEARING PROCEDURE:	<p>The hearing will be conducted with the staff presentation first, followed by the applicant's case, and questions from the Commissioners. Due to the Covid-19 pandemic, testimony from neighborhood organizations, persons in favor or opposition, and rebuttal by the applicant will be limited to written testimony. The applicant has the burden of proof to show that the approval criteria can be satisfied by the facts. Opponents may rebut the applicant's testimony by showing alternative facts or by showing that the evidence submitted does not satisfy the approval criteria. A hearing is not a venue to ask questions of staff, the applicant or the decision maker(s) on this case but rather an opportunity to provide testimony to the decision maker(s) on the merits of the land use case; questions about the application, the recommended conditions of approval, or the Planning Administrator's recommendation, should be directed to the Case Manager prior to the hearing.</p> <p>Any participant may request an opportunity to present additional evidence or testimony regarding the application. A ruling will then be made to either continue the Public Hearing to another date or leave the record open to receive additional written testimony. Failure to raise an issue in person or by letter prior to the close of the Public Hearing with sufficient specificity to provide the opportunity to respond to the issue, precludes appeal to the Land Use Board of Appeals (LUBA) on this issue. A similar failure to raise constitutional issues relating to proposed conditions of approval precludes an action for damages in circuit court.</p> <p>Following the close of the Public Hearing a decision will be issued and mailed to the applicant, property owner, affected neighborhood association, anyone who participated in the hearing, either in person or in writing, and anyone who requested to receive notice of the decision.</p>
MORE INFORMATION:	Documents and evidence submitted by the applicant are available for review and paper copies can be obtained at a reasonable cost. You can also find out more information about the status of the proposed application on the City's online Permit Application Center at https://permits.cityofsalem.net . Just enter the permit number listed here: 20 104448
NOTICE MAILING DATE:	May 1, 2020

PLEASE PROMPTLY FORWARD A COPY OF THIS NOTICE TO ANY OTHER OWNER, TENANT OR LESSEE.

For more information about Planning in Salem:

<http://www.cityofsalem.net/planning>

It is the City of Salem's policy to assure that no person shall be discriminated against on the grounds of race, religion, color, sex, marital status, familial status, national origin, age, mental or physical disability, sexual orientation, gender identity and source of income, as provided by Salem Revised Code Chapter 97. The City of Salem also fully complies with Title VI of the Civil Rights Act of 1964, and related statutes and regulations, in all programs and activities. Disability-related modification or accommodation, including auxiliary aids or services, in order to participate in this meeting or event, are available upon request. Sign language and interpreters for languages other than English are also available upon request. To request such an accommodation or interpretation, contact the Community


Development Department at 503-588-6173 at least three business days before this meeting or event.

TTD/TTY telephone 503-588-6439 is also available 24/7

Vicinity Map

HIS20-10

201 Commercial Street NE (073W22DC09000)

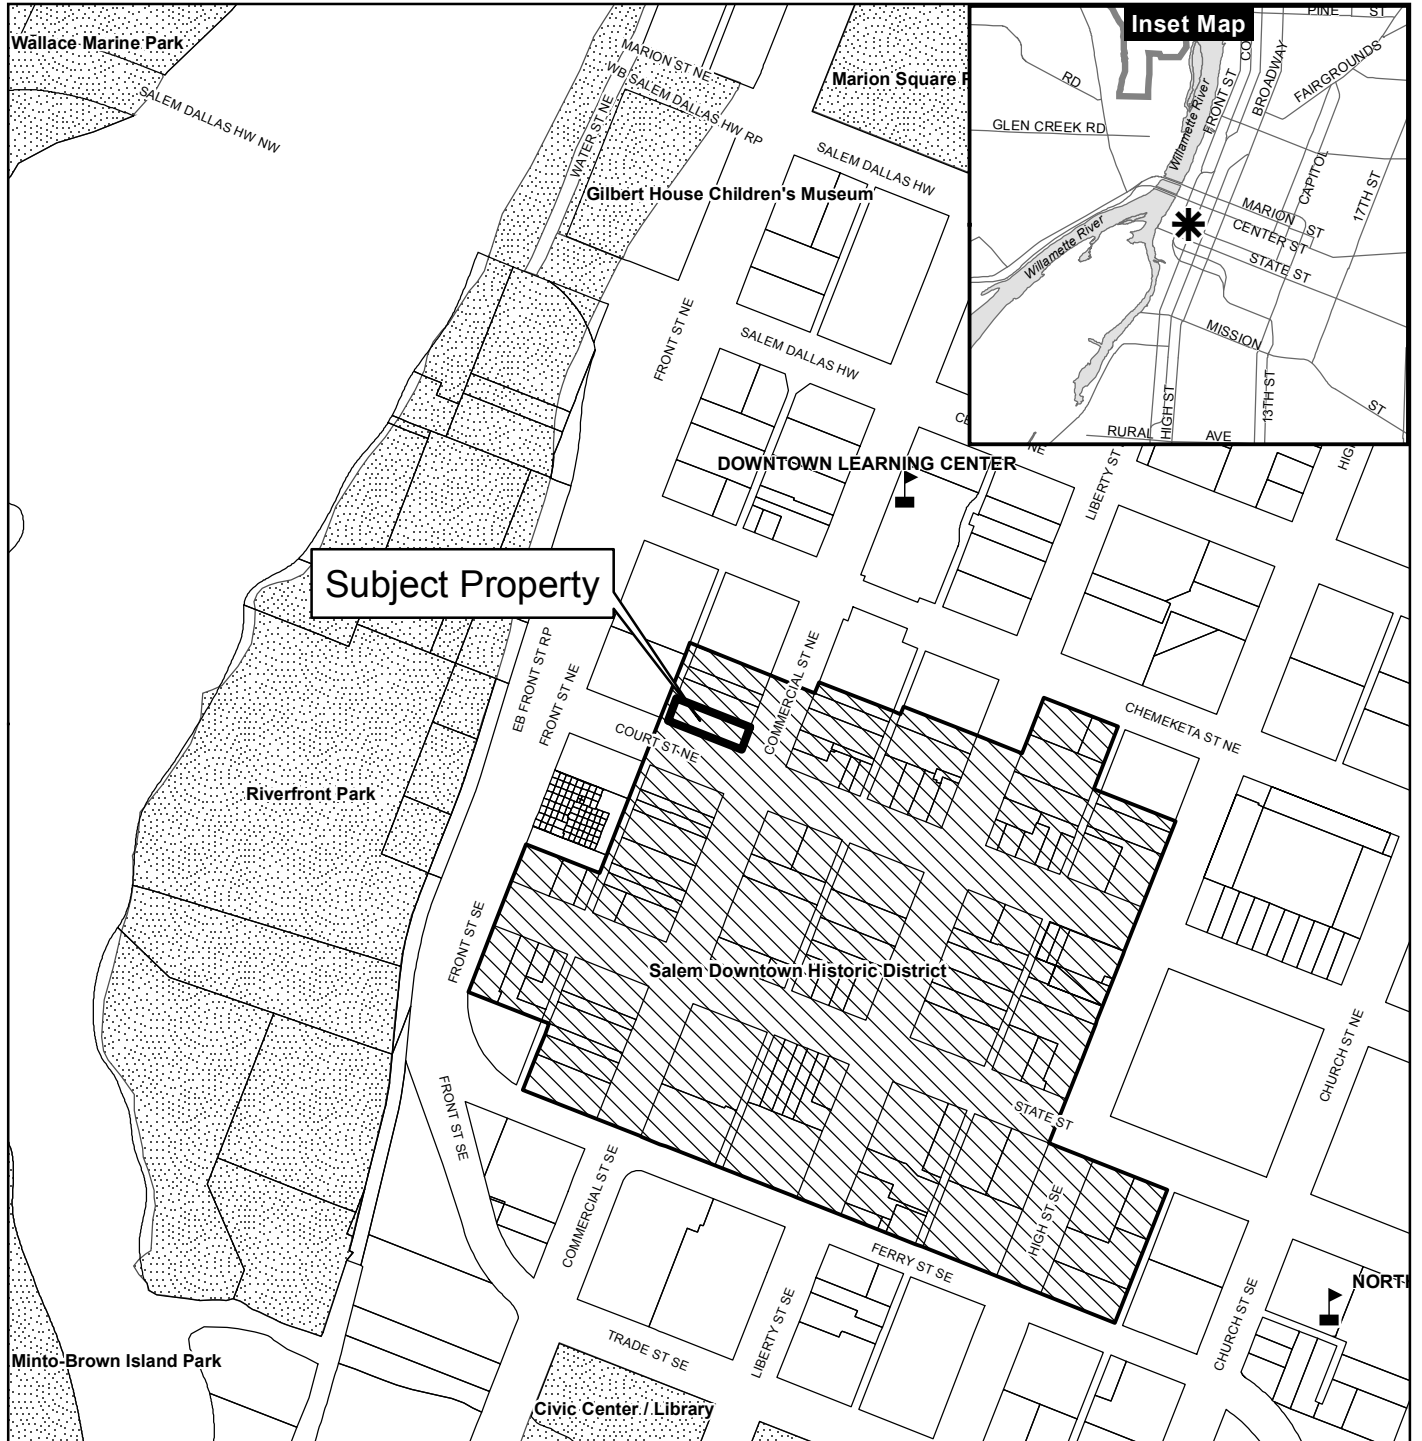

Subject Property

Legend

- Taxlots
- Urban Growth Boundary
- City Limits
- Outside Salem City Limits
- Historic District
- Schools
- Parks

CITY OF Salem

 AT YOUR SERVICE

 Community Development Dept.

0 100 200 400 Feet




This product is provided as is, without warranty. In no event is the City of Salem liable for damages from the use of this product. This product is subject to license and copyright limitations and further distribution or resale is prohibited.



Double Face Illuminated Projecting Sign


EXHIBIT A

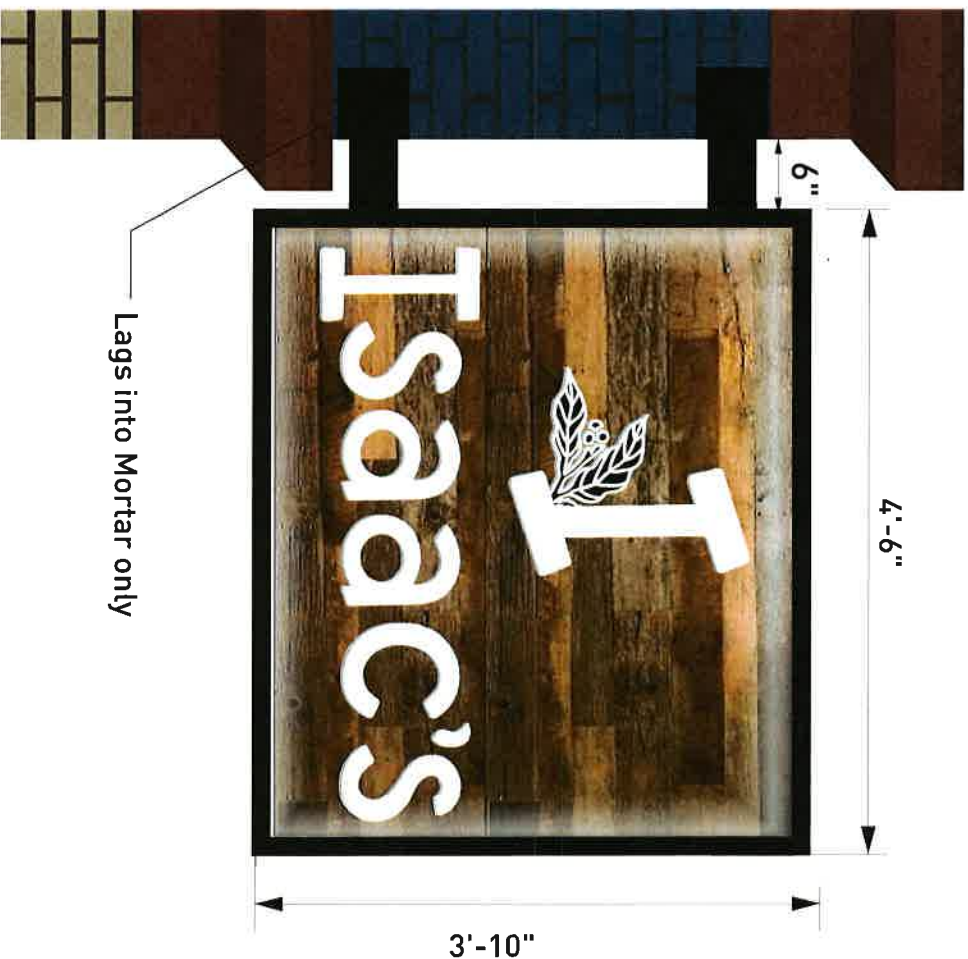

BIRDS EYE VIEW OF SIGN AT CORNER

Sign Weight:
75 lbs

3/8" Lag Shields
Into Mortar;
Qty 4 per bracket

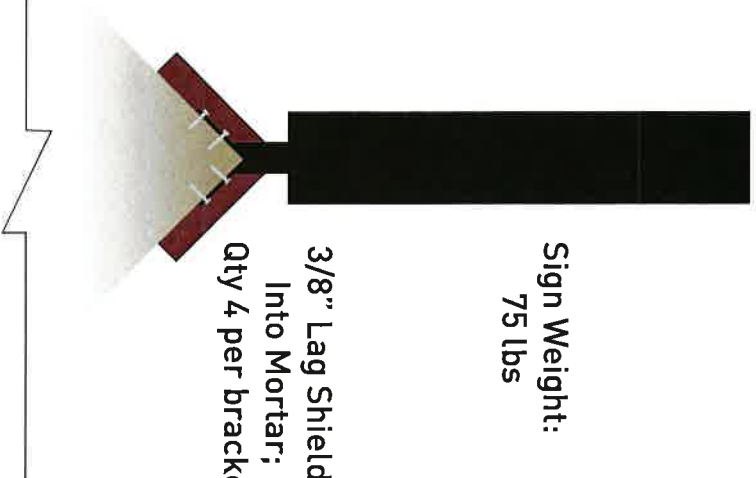

PROPOSED
Shown @ approx. scale



SPECIFICATIONS

SIGN FRAME & Mounting Brackets:

*Custom Metal Fabricated,
Painted Black

*Brackets TBD

LETTERS & LOGO:

*1/4" Thick Aluminum;
Painted White

VINYL:
*3M Black

WOOD BACKGROUND:
*Reclaimed Wood;
TBD

ILLUMINATION:
*White Perimeter LED's

SCALE: 1/2" = 1'-0"



Salem Sign Co., Inc.

1825 FRONT ST. N.E.
SALEM, OR 97301
503-371-6362
FAX 503-371-0901
e-mail: signs@salemisgn.com
CCB# 65297



THIS DRAWING IS THE PROPERTY OF SALEM SIGN CO., INC.

SK# 22084-19A

Isaac's Downtown

LOCATION:

Salem, OR

DATE:

2-7-20

DRAWN BY:

E.D.

SALES:

Brad Spady

APPROVED BY:



Single Face Illuminated Wall Sign

4'-0"

1'-6"

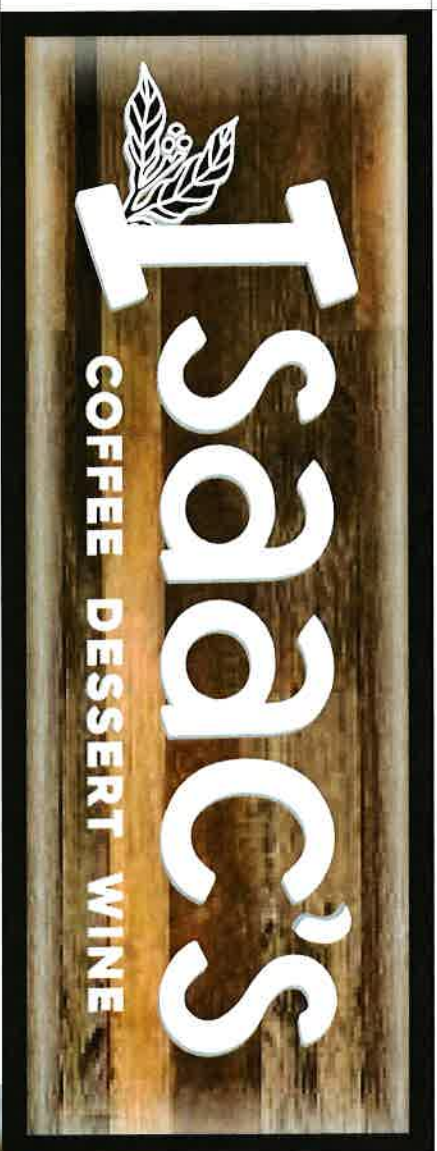


EXHIBIT B

PROPOSED
Shown @ approx. scale



SPECIFICATIONS

SIGN FRAME:

*Custom Metal Fabricated,
Painted Black

LETTERS & LOGO:

*1/4" Thick
Aluminum:
Painted White

VINYL:

*3M Black

WOOD BACKGROUND:

*Reclaimed Wood:
TBD

ILLUMINATION:

*White Perimeter LED's

SCALE: 1 1/2" = 1'-0"



Salem Sign Co., Inc.

1825 FRONT ST. N.E.
SALEM, OR 97301
503-371-6362
FAX 503-371-0901
e-mail signs@salem-sign.com
CCB# 65297



THIS DRAWING IS THE PROPERTY
OF SALEM SIGN CO., INC.

SK# 22348-20

Isaac's Downtown

LOCATION:

Salern, OR

DATE:

2/5/20

DRAWN BY:

E.D.

SALES:

Brad Spady

APPROVED BY: