



# NOTICE of FILING

## LAND USE REQUEST AFFECTING THIS AREA

*There is a development proposal for the property listed in this notice and shown on the attached map. The City is seeking input from neighbors on the proposal. If you have questions or comments about the proposal, contact the case manager.*

*Esta carta es un aviso sobre una propuesta de desarrollo para la propiedad enumerada y que se muestra en el mapa adjunto. La ciudad está buscando la opinión de los vecinos sobre la propuesta. Si tiene preguntas o comentarios sobre la propuesta, póngase en contacto con nosotros al 503-588-6213.*

<b>CASE NUMBER:</b>	Class 2 Minor Historic Design Review Case No. HIS23-11
<b>PROPERTY LOCATION:</b>	567 High St SE, Salem OR 97301
<b>NOTICE MAILING DATE:</b>	August 30, 2023
<b>PROPOSAL SUMMARY:</b>	A proposal to install new wrought iron fencing on the site of the Daniel B Jarman House (c.1929).
<b>COMMENT PERIOD:</b>	<b>All written comments must be submitted to City Staff no later than 5:00 p.m., September 13, 2023. Please direct any questions and/or comments to the Case Manager listed below. Comments received after the close of the comment period will not be considered. Note: Comments submitted are <u>public record</u>. This includes any personal information provided in your comment such as name, email, physical address and phone number.</b>
<b>CASE MANAGER:</b>	<b>Kimberli Fitzgerald, Historic Preservation Officer</b> , City of Salem Planning Division, 555 Liberty Street SE, Room 305, Salem, Oregon 97301. Telephone: 503-540-2397; E-mail: <a href="mailto:kfitzgerald@cityofsalem.net">kfitzgerald@cityofsalem.net</a>
<b>NEIGHBORHOOD ASSOCIATION:</b>	<i>Neighborhood associations are volunteer organizations of neighbors coming together to make neighborhoods the best they can be. They receive notice of land use applications within their boundaries, and they often submit comments on the applications to the City. Neighborhood association meetings are open to everyone. Contact your neighborhood association to get involved:</i>  South Central Association of Neighbors (SCAN), Roz Shirack, Land Use Chair; Email: <a href="mailto:rozshirack7@gmail.com">rozshirack7@gmail.com</a> . Jon Christenson, Historic Preservation, Parks & Gardens, Chair, Email: <a href="mailto:scanparks2023@gmail.com">scanparks2023@gmail.com</a> .
<b>ACCESS:</b>	The Americans with Disabilities Act (ADA) accommodations will be provided on request.
<b>CRITERIA TO BE CONSIDERED:</b>	Salem Revised Code (SRC) Chapter(s) 230.025(j) Fences  Salem Revised Code (SRC) is available to view at this link: <a href="http://bit.ly/salemorcode">http://bit.ly/salemorcode</a> . Type in the chapter number(s) listed above to view the applicable criteria.

<b>PROPERTY OWNER(S):</b>	Derek Sadowski
<b>APPLICANT(S):</b>	Derek Sadowski
<b>PROPOSAL REQUEST:</b>	<p>A proposal to install new wrought iron fencing on the site of the Daniel B Jarman House (c.1929).</p> <p>REQUEST: Class 2 Minor Historic Design Review of a proposal to install 6' high wrought iron fencing fronting Oak Street and 4' high wrought iron fencing fronting High Street SE on the site of the Daniel B. Jarman House (c 1929,) a historic contributing building in the Gaiety Hill/Bush's Pasture Park Historic District, on property .63 acres in size, in the RS (Single Family Residential) zone and located at 567 High Street SE - 97301 (Marion County Assessor Map and Tax Lot Number: 073W27AC04500).</p>
<b>APPLICATION PROCESS:</b>	<p>Following the close of the Public Comment Period, a decision will be issued and mailed to the applicant, property owner, affected neighborhood association, anyone who submitted written comments, and anyone who received notice of the land use request.</p> <p>Failure to raise an issue in writing prior to the close of the Public Comment Period with sufficient specificity to provide the opportunity to respond to the issue, precludes appeal to the Land Use Board of Appeals (LUBA) on this issue. A similar failure to raise constitutional issues relating to proposed conditions of approval precludes an action for damages in circuit court.</p>
<b>MORE INFORMATION:</b>	All documents and evidence submitted by the applicant are available on the City's online Permit Application Center at <a href="https://permits.cityofsalem.net">https://permits.cityofsalem.net</a> . You can use the search function without registering and enter the permit number listed here: 23 113456. Paper copies can be obtained for a reasonable cost.

**PLEASE PROMPTLY FORWARD A COPY OF THIS NOTICE TO ANY OTHER OWNER, TENANT OR LESSEE**  
**For more information about Planning in Salem:**  
<http://www.cityofsalem.net/planning>

*It is the City of Salem's policy to assure that no person shall be discriminated against on the grounds of race, religion, color, sex, marital status, familial status, national origin, age, mental or physical disability, sexual orientation, gender identity and source of income, as provided by Salem Revised Code Chapter 97. The City of Salem also fully complies with Title VI of the Civil Rights Act of 1964, and related statutes and regulations, in all programs and activities. Disability-related modification or accommodation, including auxiliary aids or services, in order to participate in this meeting or event, are available upon request. Sign language and interpreters for languages other than English are also available upon request. To request such an accommodation or interpretation, contact the Community Development Department at 503-588-6173 at least three business days before this meeting or event.*

TTD/TTY telephone 503-588-6439 is also available 24/7

# REQUEST FOR COMMENTS

Si necesita ayuda para comprender esta información, por favor llame 503-588-6173

**REGARDING:** Class 2 Minor Historic Design Review Case No. HIS23-11

**PROJECT ADDRESS:** 567 High St SE, Salem OR 97301

**AMANDA Application No.:** 23-113456-PLN

**COMMENT PERIOD ENDS:** September 13, 2023, at 5:00 p.m.

**SUMMARY:** A proposal to install new wrought iron fencing on the site of the Daniel B Jarman House (c.1929).

**REQUEST:** Class 2 Minor Historic Design Review of a proposal to install 6’ high wrought iron fencing fronting Oak Street and 4’ high wrought iron fencing fronting High Street SE on the site of the Daniel B. Jarman House (c 1929,) a historic contributing building in the Gaiety Hill/Bush’s Pasture Park Historic District, on property .63 acres in size, in the RS (Single Family Residential) zone and located at 567 High Street SE - 97301 (Marion County Assessor Map and Tax Lot Number: 073W27AC04500).

The Planning Division is interested in hearing from you about the attached proposal. Staff will prepare a Decision that includes consideration of comments received during this comment period. We are interested in receiving pertinent, factual information such as neighborhood association recommendations and comments of affected property owners or residents. The complete case file, including all materials submitted by the applicant and any applicable professional studies such as traffic impact analysis, geologic assessments, and stormwater reports, are available upon request.

**Comments received by 5:00 p.m., WEDNESDAY, SEPTEMBER 13, 2023,** will be considered in the decision process. Comments received after this date will be not considered. *Comments submitted are public record. This includes any personal information provided in your comment such as name, email, physical address and phone number. Mailed comments can take up to 7 calendar days to arrive at our office. To ensure that your comments are received by the deadline, we recommend that you e-mail your comments to the Case Manager listed below.*

**CASE MANAGER:** Kimberli Fitzgerald, Historic Preservation Officer, City of Salem, Planning Division; 555 Liberty St SE, Room 305, Salem, OR 97301; Phone: 503-540-2397; E-Mail: [kfitzgerald@cityofsalem.net](mailto:kfitzgerald@cityofsalem.net).

For information about Planning in Salem, please visit: <http://www.cityofsalem.net/planning>

**PLEASE CHECK THE FOLLOWING THAT APPLY:**

- 1. I have reviewed the proposal and have no objections to it.
- 2. I have reviewed the proposal and have the following comments: \_\_\_\_\_  
 \_\_\_\_\_  
 \_\_\_\_\_

Name/Agency: \_\_\_\_\_

Address: \_\_\_\_\_

Phone: \_\_\_\_\_

Email: \_\_\_\_\_

Date: \_\_\_\_\_

**IMPORTANT: IF YOU MAIL COMMENTS, PLEASE FOLD AND RETURN THIS POSTAGE-PAID FORM**



NO POSTAGE  
NECESSARY  
IF MAILED  
IN THE  
UNITED STATES


**BUSINESS REPLY MAIL**  
FIRST-CLASS MAIL PERMIT NO. 1508 SALEM, OR

POSTAGE WILL BE PAID BY ADDRESSEE

PLANNING DIVISION  
CITY OF SALEM RM 305  
555 LIBERTY ST SE  
SALEM OR 97301-9907






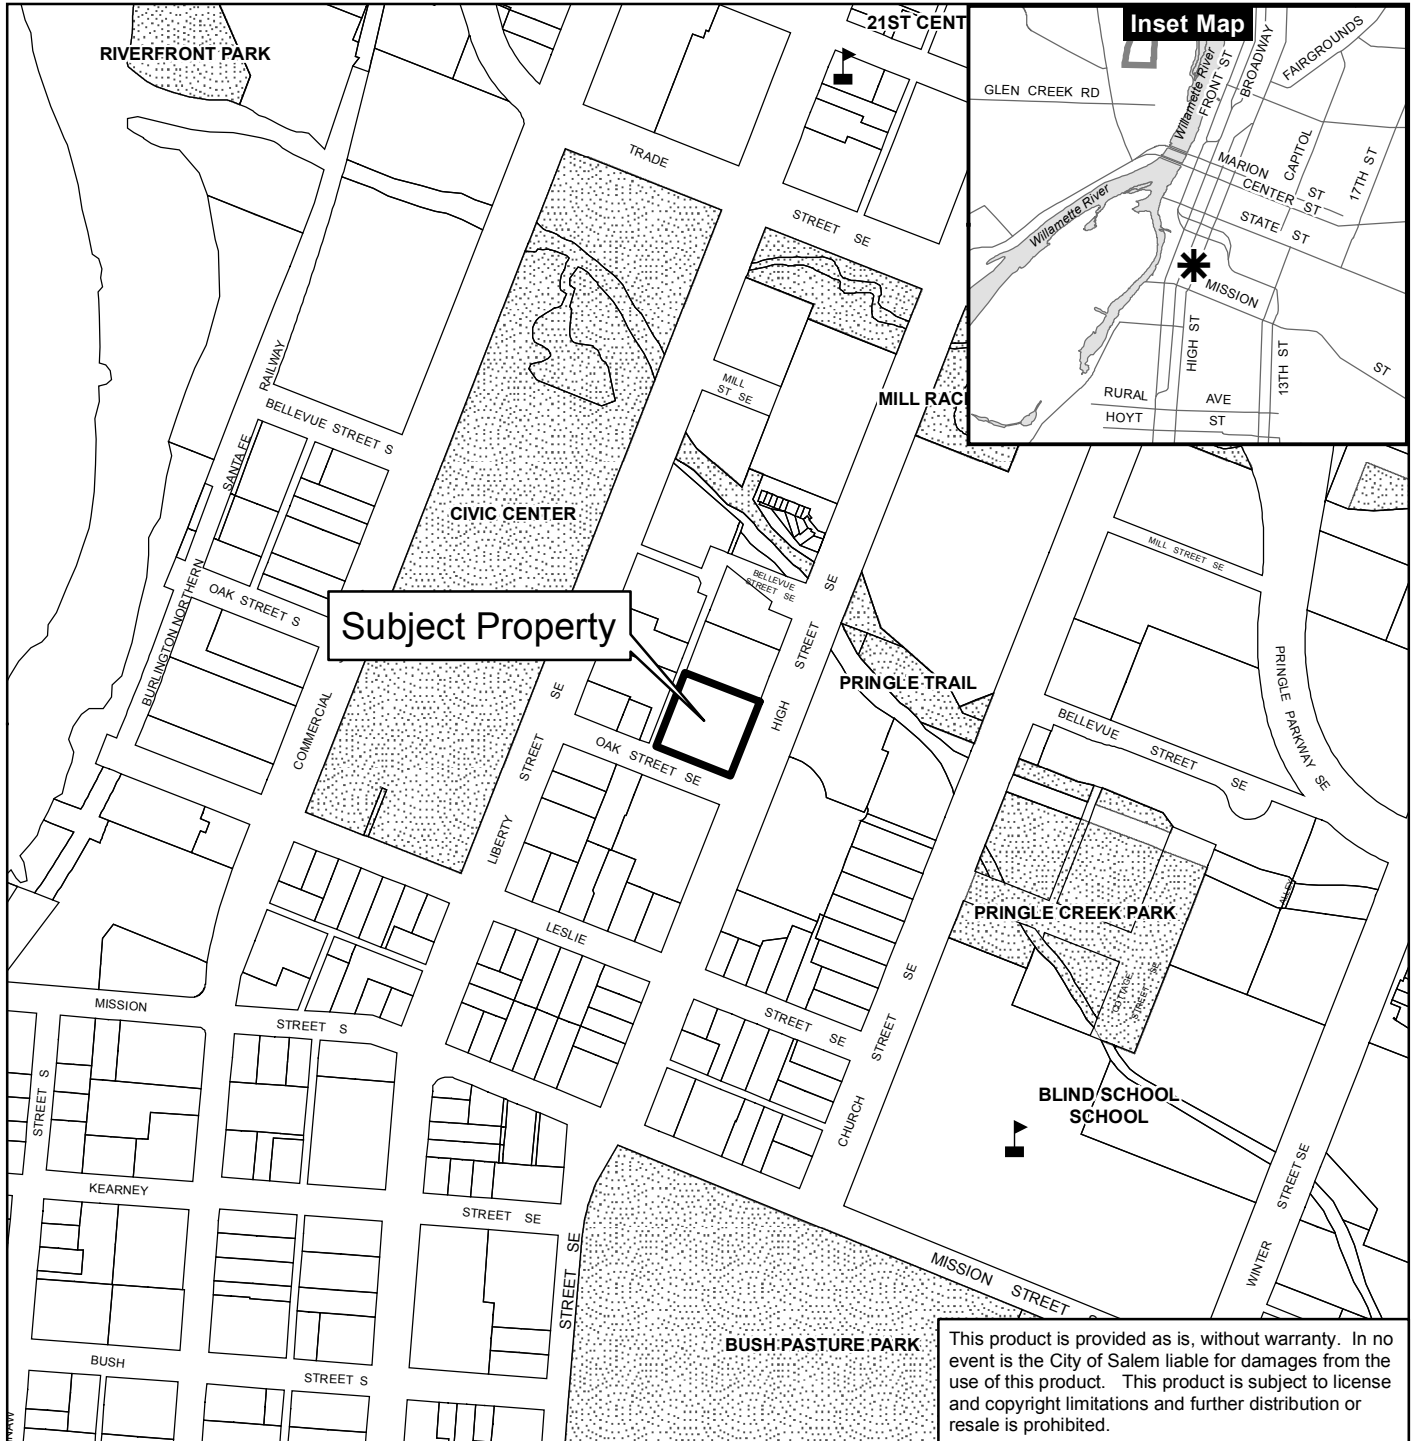

# Vicinity Map 567 High Street SE



This product is provided as is, without warranty. In no event is the City of Salem liable for damages from the use of this product. This product is subject to license and copyright limitations and further distribution or resale is prohibited.
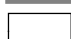
## Legend

-  Outside Salem City Limits
-  Urban Growth Boundary
-  Taxlots
-  Schools
-  Parks


0 100 200 400 Feet



**SITE PLAN**

**JOB LAYOUT**


Oak Street -  
6' High Fence

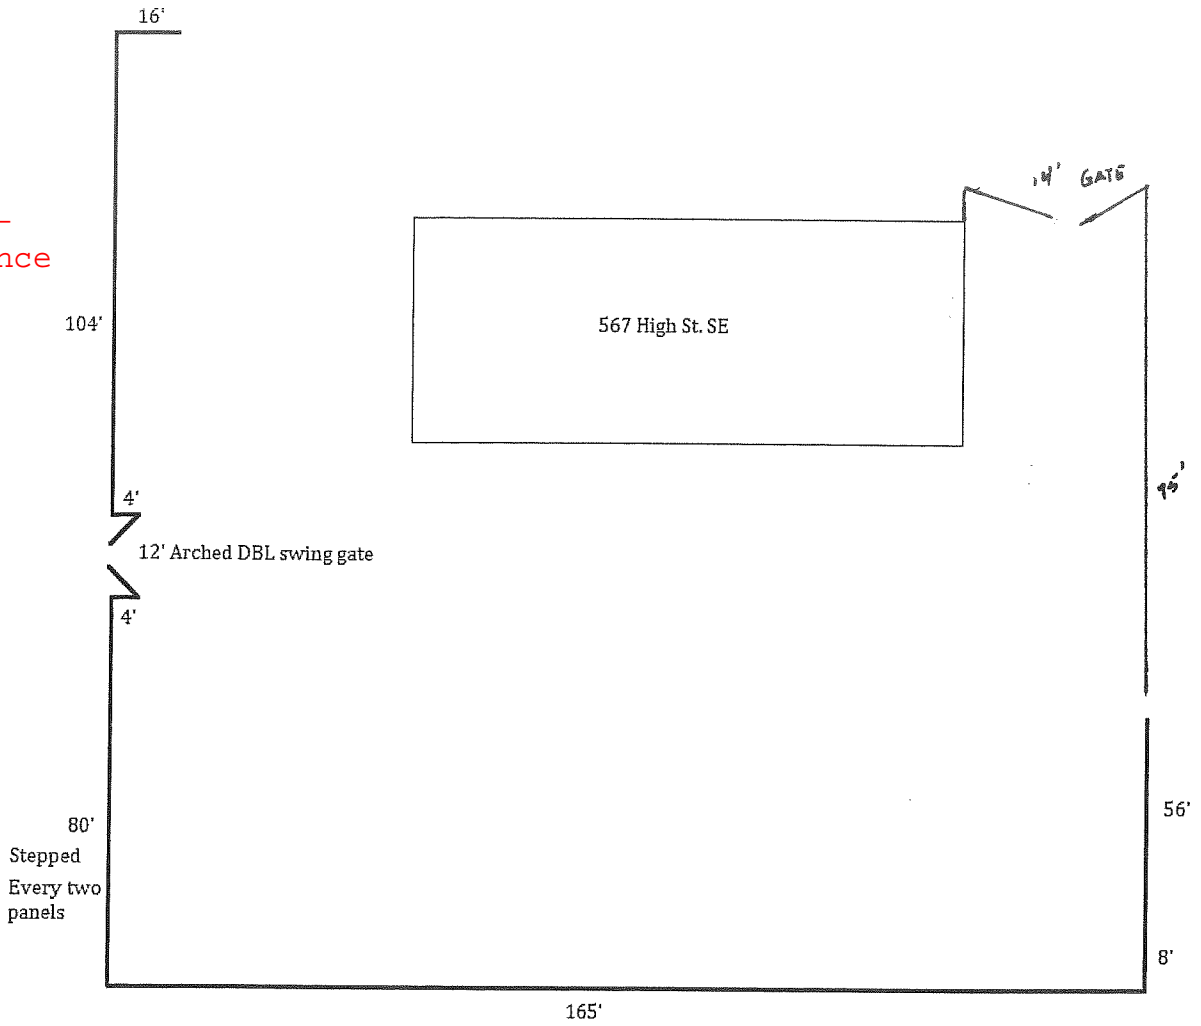

(Drawing not to scale)

High Street - 4' High Wrought Iron Fence




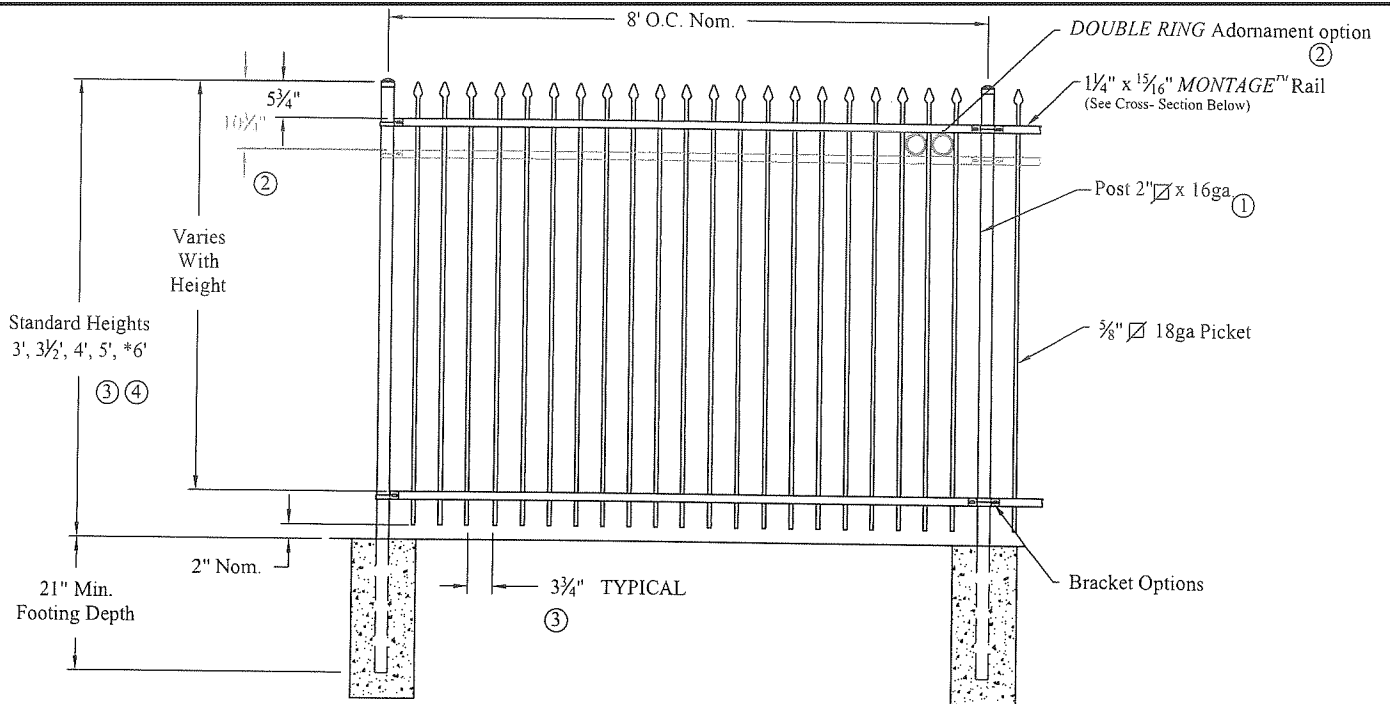



**NOTES:**

- 1.) Post size depends on fence height and wind loads. See *MONTAGE™* specifications for post sizing chart.
- 2.) Third rail required for *Double Rings*.
- 3.) Available in 3" air space and/or Flush Bottom on most heights.
- 4.) Three rails required for 6' tall.

RAKING DIRECTIONAL ARROW  
Welded panel can be raked 45° over 8' with arrow pointing down grade.

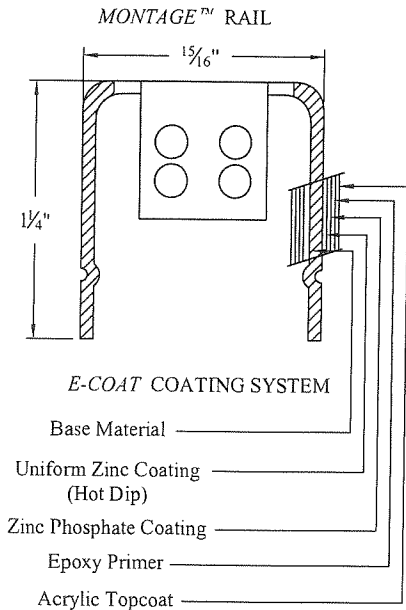

PROFUSION™ WELDING PROCESS  
No exposed welds,  
Good Neighbor profile - Same appearance on both sides

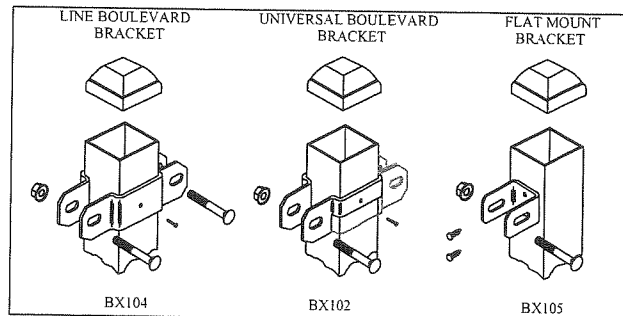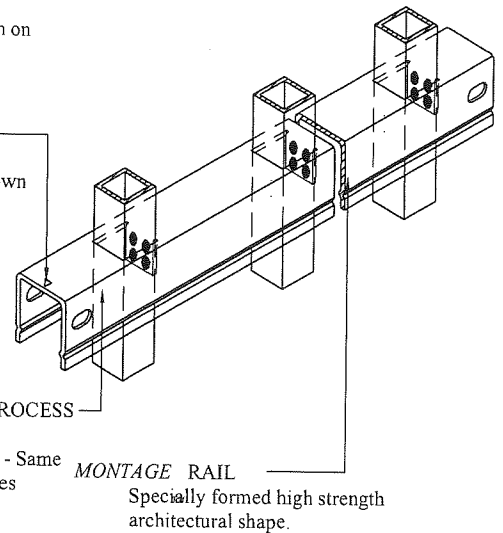

**RESIDENTIAL WELDED STEEL PANEL**  
**PRE-ASSEMBLED**

Values shown are nominal and not to be used for installation purposes. See product specification for installation requirements.

Title: <b>MONTAGE CLASSIC 2/3-RAIL</b>			
DR: CI	SH. 1 of 1	SCALE: DO NOT SCALE	
CK: ME	Date 7-19-11	REV: c	





**AMERISTAR®**

1555 N. Mingo  
Tulsa, OK 74116  
1-888-333-3422  
www.ameristarfence.com

RCISO







# CLASSIC™

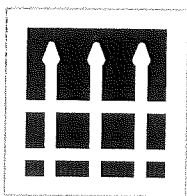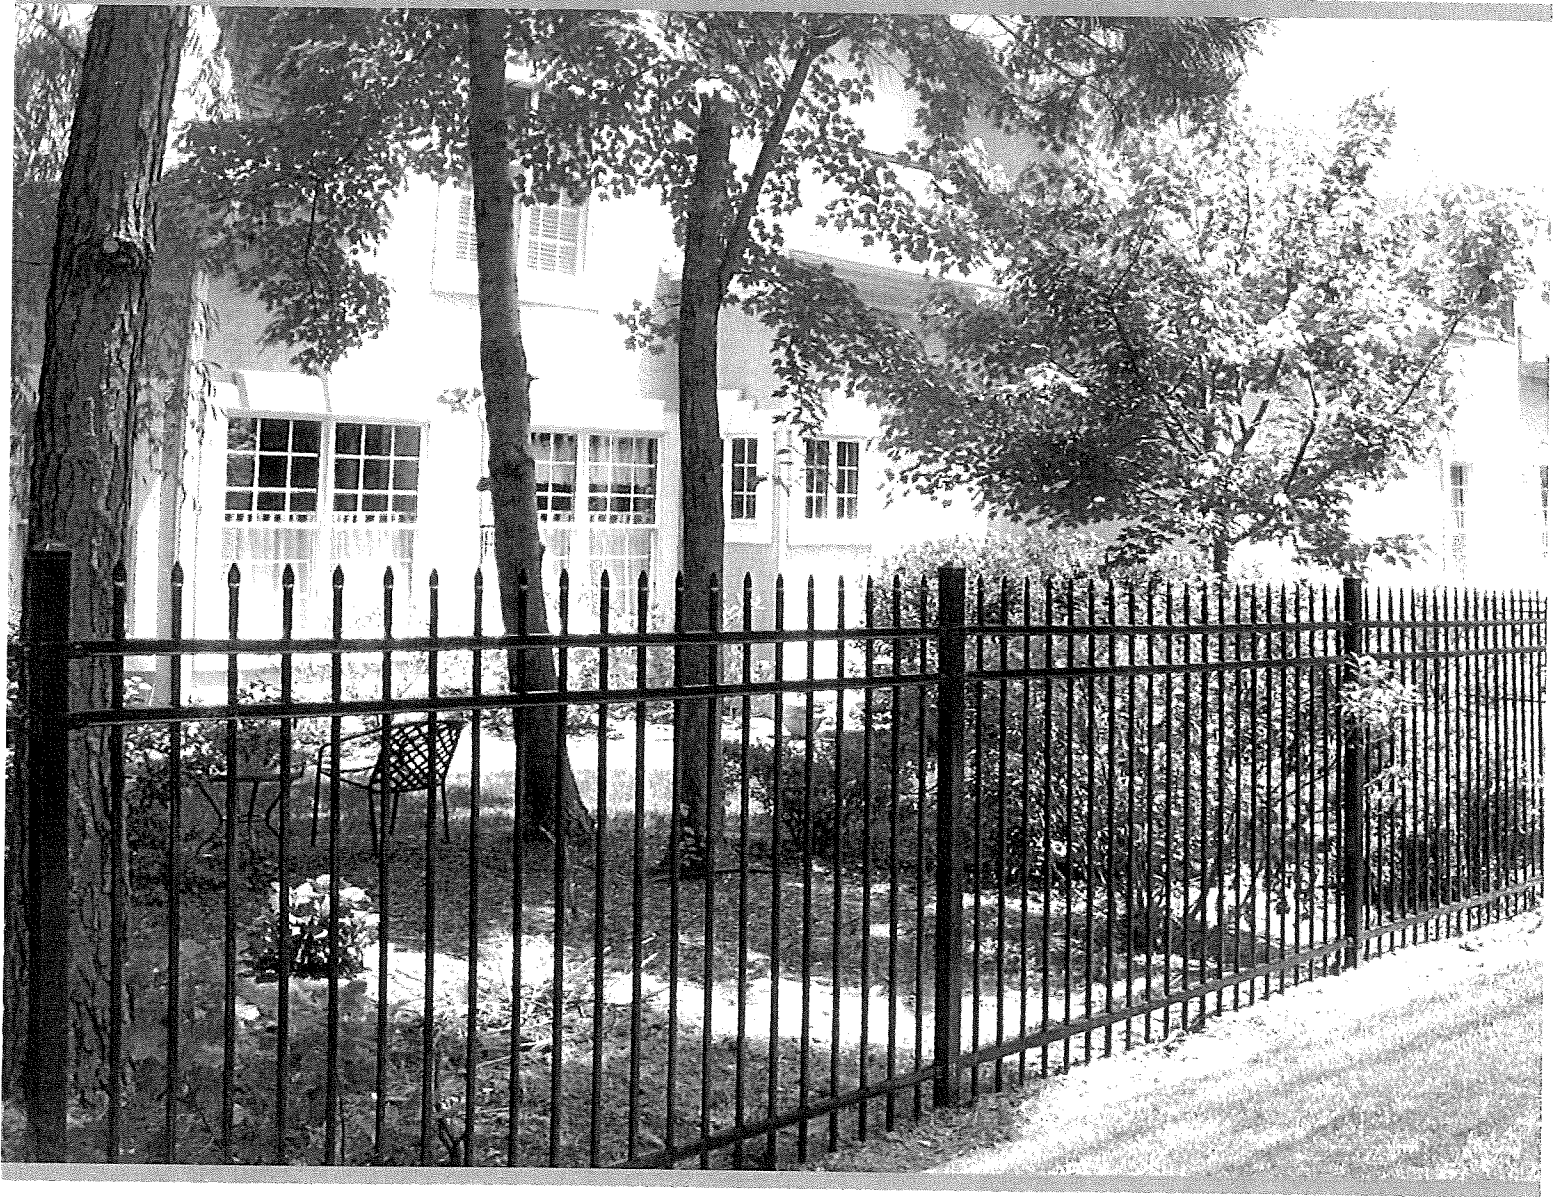

## Experience traditional grace.

The extended pickets — topped with arrow-pointed spears — of this classic style capture the look of traditional wrought iron fencing. Single, double and arched walk gates are also available to match this style.

HEIGHTS

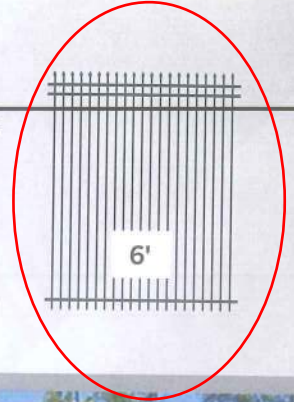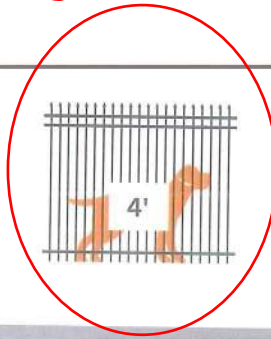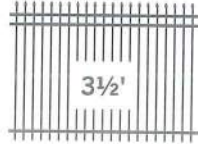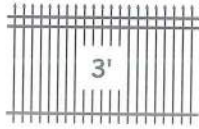

PANELS



**3-RAIL PANELS**  
Available in  
3' to 6' heights

**2-RAIL PANELS**  
Available in  
3' to 5' heights

BOTTOM OPTION



**STANDARD  
BOTTOM RAIL**



**FLUSH  
BOTTOM RAIL**

PICKET SPACING



**4" GAP**  
Standard



**3" GAP**  
Not available in  
2-rail Classic



567 HIGH ST. SE

High St. 4' Tall

Oak St. 6' Tall

VEHICLE GATE

OAK ST. SE

HIGH ST. SE

PROPOSED ~~4'-0" TALL~~  
WELDED STEEL SECURITY  
FENCE

EXISTING PERIMETER  
WALL & PILASTERS



SITE PLAN




FRAMEWORK  
STUDIO  
architecture llc

SADOWSKI RESIDENCE - PROPOSED SECURITY FENCE  
567 HIGH ST., SALEM OR  
2023.03.27

High St Fence-4' Tall

PROPOSED ~~4'-0" TALL~~  
WELDED STEEL SECURITY FENCE

EXISTING PERIMETER  
WALL & PILASTERS

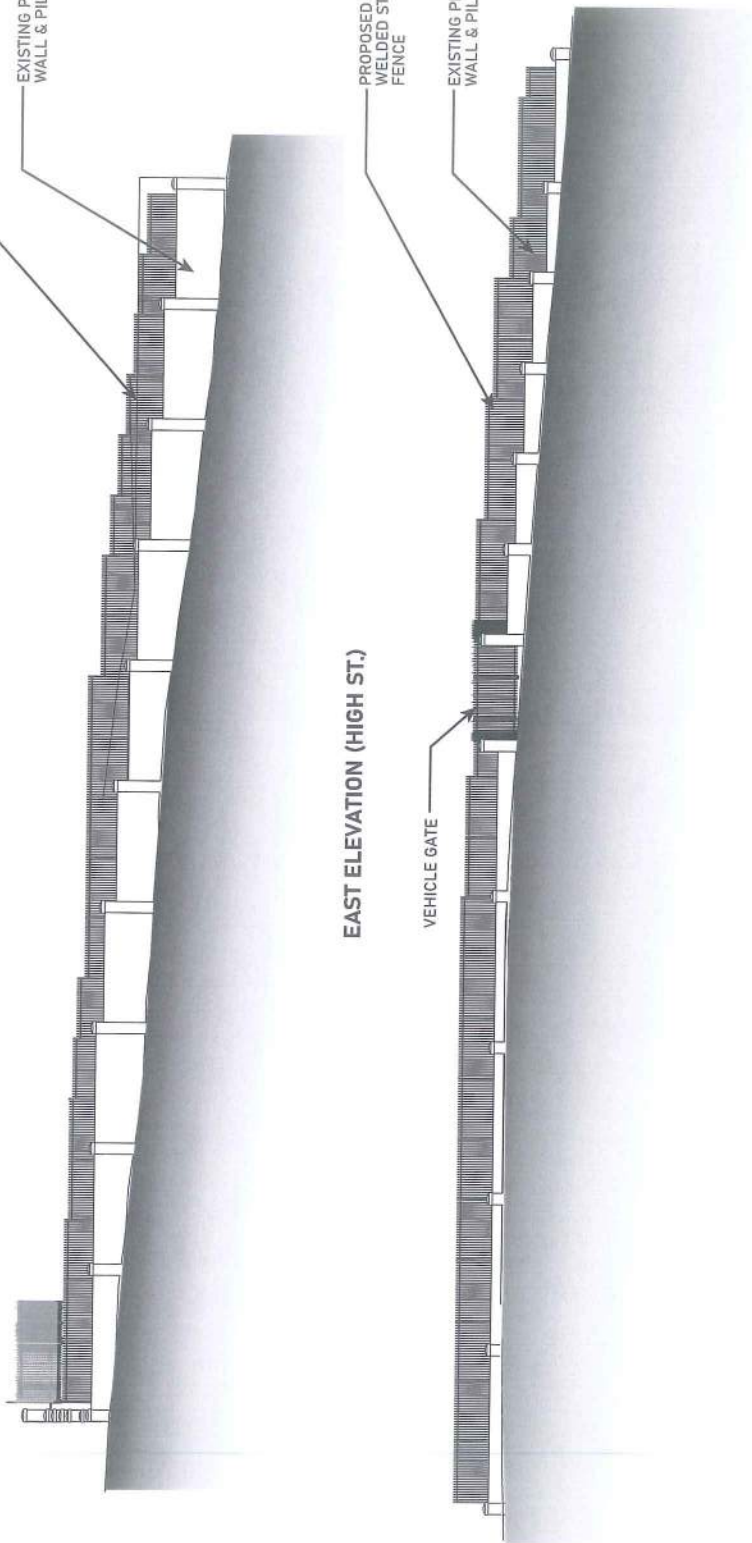


EAST ELEVATION (HIGH ST.)

VEHICLE GATE

SOUTH ELEVATION (OAK ST.)

ELEVATIONS

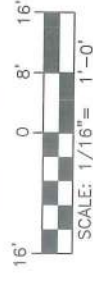



4' high

PROPOSED 4' TALL WELDED STEEL SECURITY FENCE  
EXISTING PERIMETER WALL & PILASTERS

EXISTING VIEW

CONCEPTUAL RENDERING - VIEW FROM CORNER OF OAK ST. and HIGH ST.

● ● ● ● ● ● ● ● ● ●  
FRAMEWORK  
STUDIO  
architecture llc

SADOWSKI RESIDENCE - PROPOSED SECURITY FENCE  
567 HIGH ST., SALEM OR  
2023.03.27



CONCEPTUAL RENDERING - VIEW FROM OAK ST.



PROPOSED 6'-0" TALL  
WELDED STEEL SECURITY  
FENCE

EXISTING PERIMETER  
WALL & PILASTERS