


3 LANE CLOSURE, 5 LANE STREET

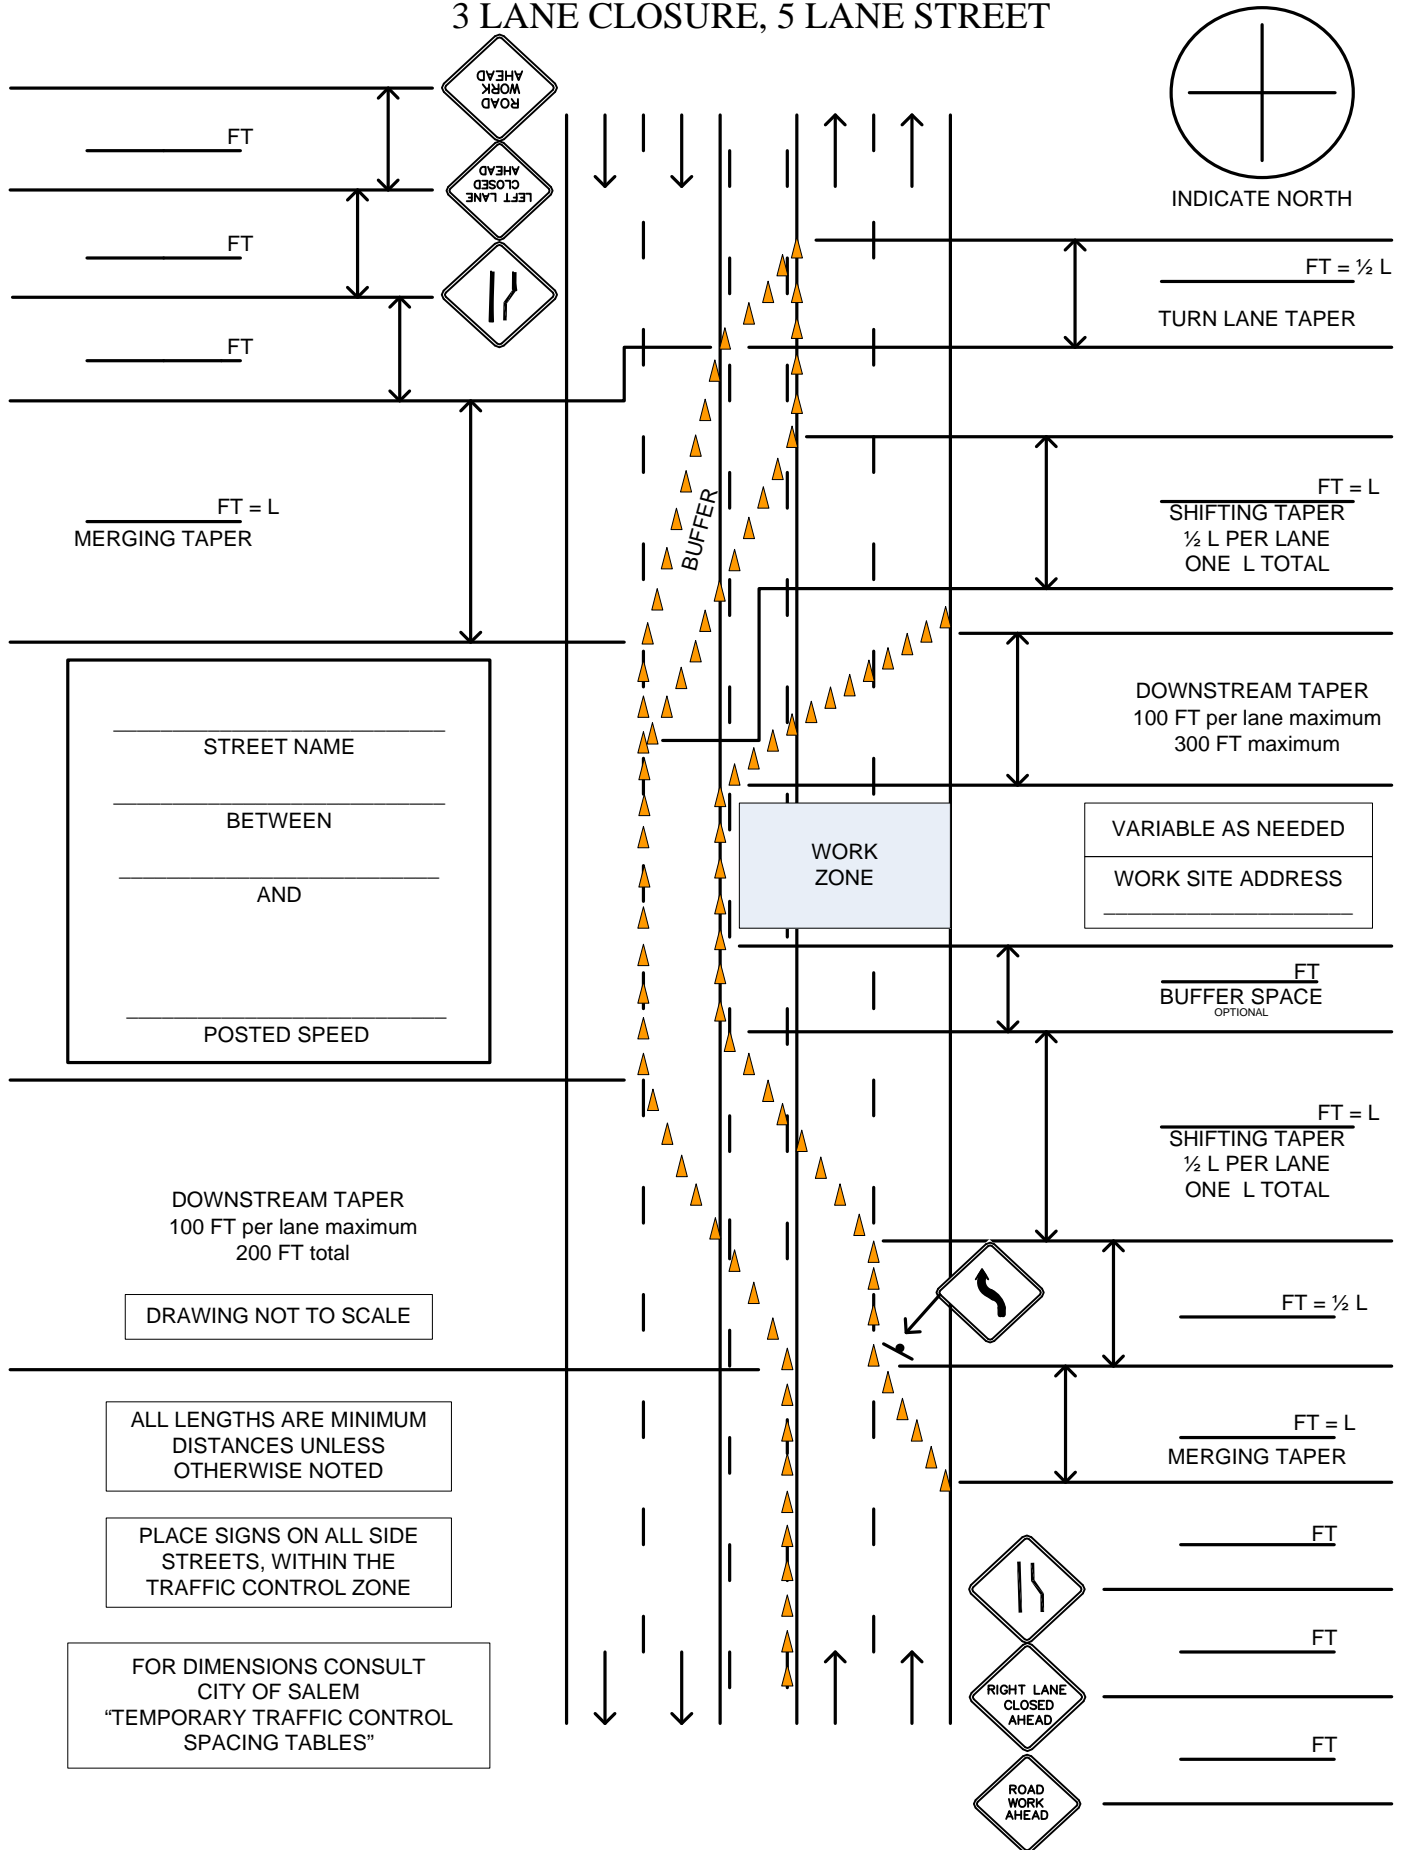

STREET NAME
 BETWEEN
 AND
 POSTED SPEED

VARIABLE AS NEEDED
 WORK SITE ADDRESS

DOWNSTREAM TAPER
 100 FT per lane maximum
 200 FT total

DRAWING NOT TO SCALE

ALL LENGTHS ARE MINIMUM
 DISTANCES UNLESS
 OTHERWISE NOTED

PLACE SIGNS ON ALL SIDE
 STREETS, WITHIN THE
 TRAFFIC CONTROL ZONE

FOR DIMENSIONS CONSULT
 CITY OF SALEM
 "TEMPORARY TRAFFIC CONTROL
 SPACING TABLES"

Sight distance shall be maintained at all public and private intersections and driveways. If sight distance is not achievable, prior approval by the City Traffic Engineer is required to either restrict turn movements or use flaggers and shall include coordination with the affected property/business owner(s).